


**A WEST BUILDING ELEVATION**  
 A-201 SCALE: 1/8" = 1' - 0"

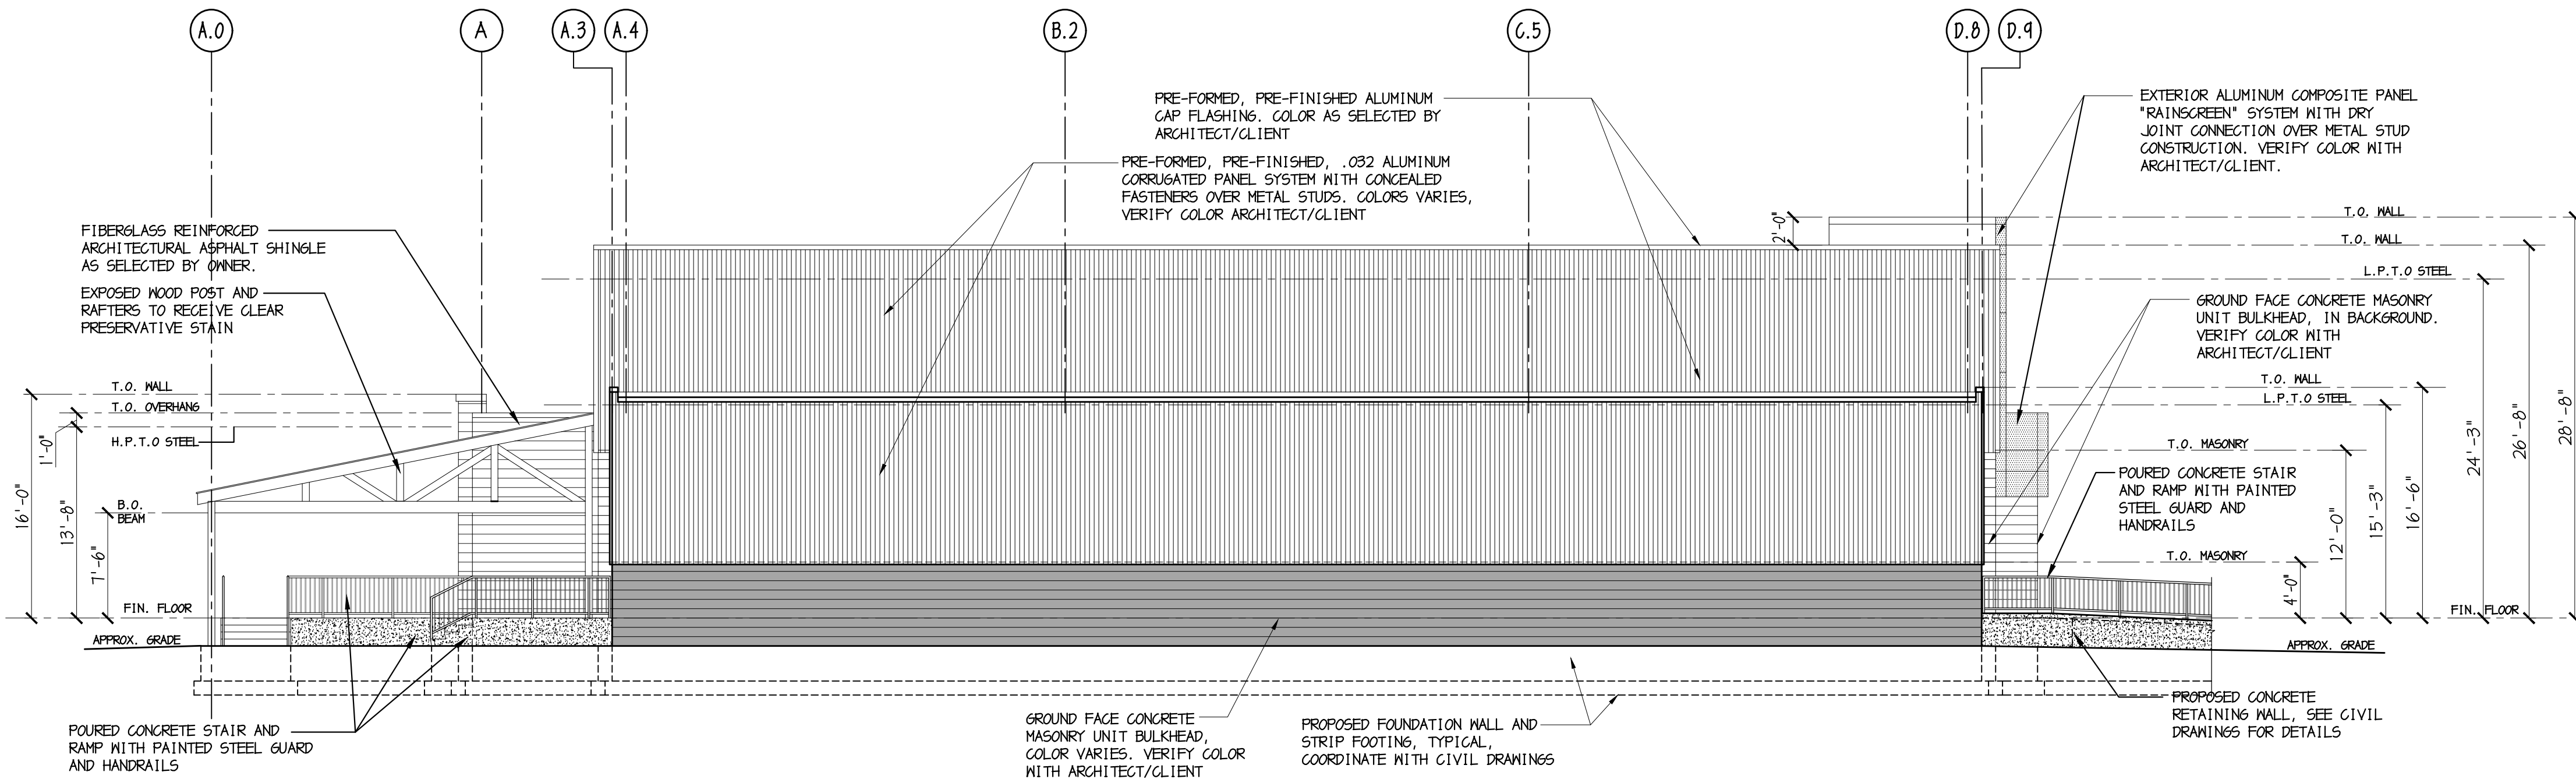

**B SOUTH BUILDING ELEVATION**  
 A-201 SCALE: 1/8" = 1' - 0"

14 JANUARY 2021 ADDED RAMPS AND STAIRS  
 28 DECEMBER 2020 FOR REVIEW  
 04 OCTOBER 2020 FOR REVIEW - PROGRESS SET  
 23 SEPTEMBER 2020 FOR REVIEW - PROGRESS SET  
 ISSUES & REVISIONS

PROPOSED NEW ONE STORY BUILDING FOR:  
**BOROUGH OF BOGOTA**  
 RECREATION CENTER  
 WEST MAIN STREET  
 BOGOTA, NEW JERSEY

**BILLOW GARRETT GROUP**  
 ARCHITECTS AND PLANNERS, PC  
 161 MAIN ST. • RIDGEFIELD PARK, NJ 07660  
 (201) 807-0407 • FAX (201) 807-0513  
 DAVID N. BILLOW NJ AI 5899 NY 10029  
 ANTHONY GARRETT NJ AI 5498 NY 2274

**BUILDING ELEVATIONS** DRAWING NUMBER  
**A-201**

JOB NUMBER: 2008 PATH-DWG/S/BOGOTA REC CENTER/2020/9-A-200/00