
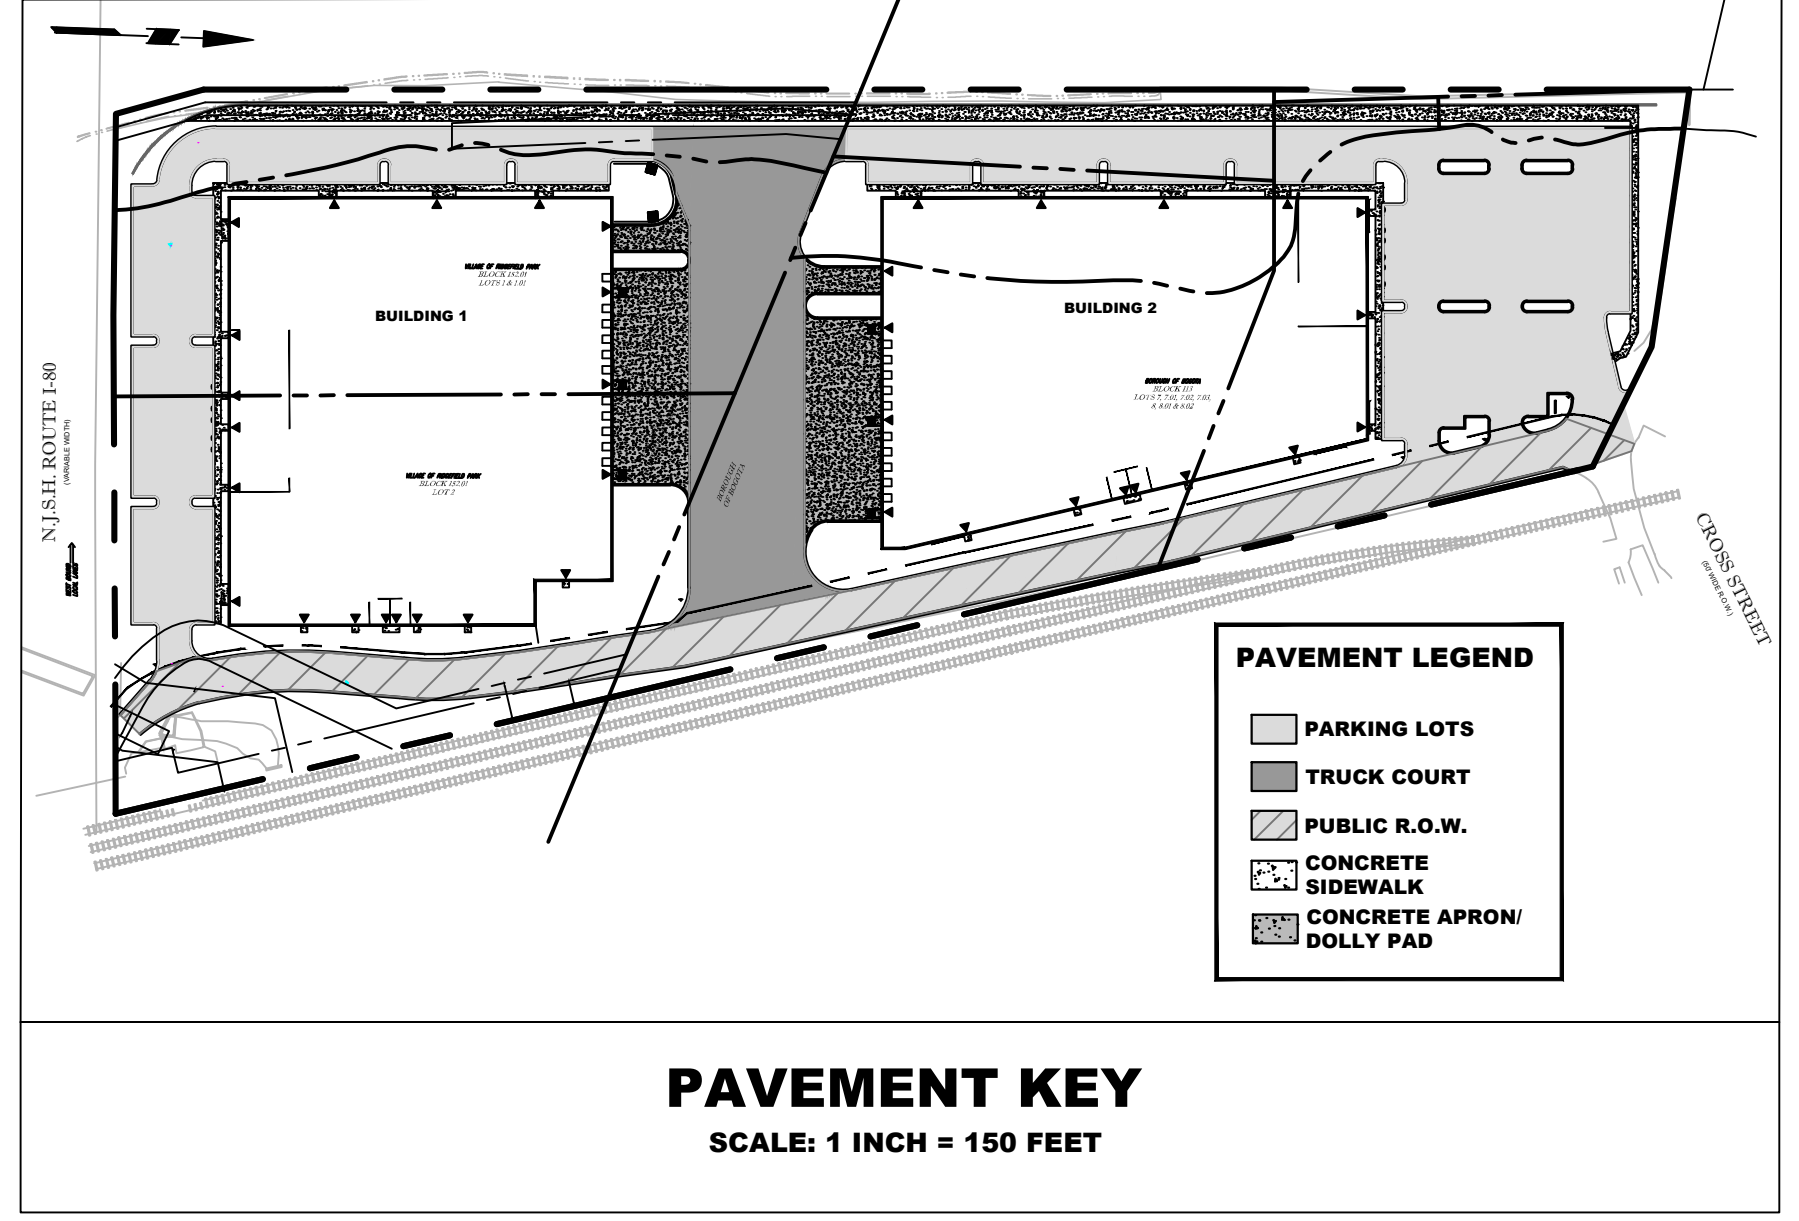
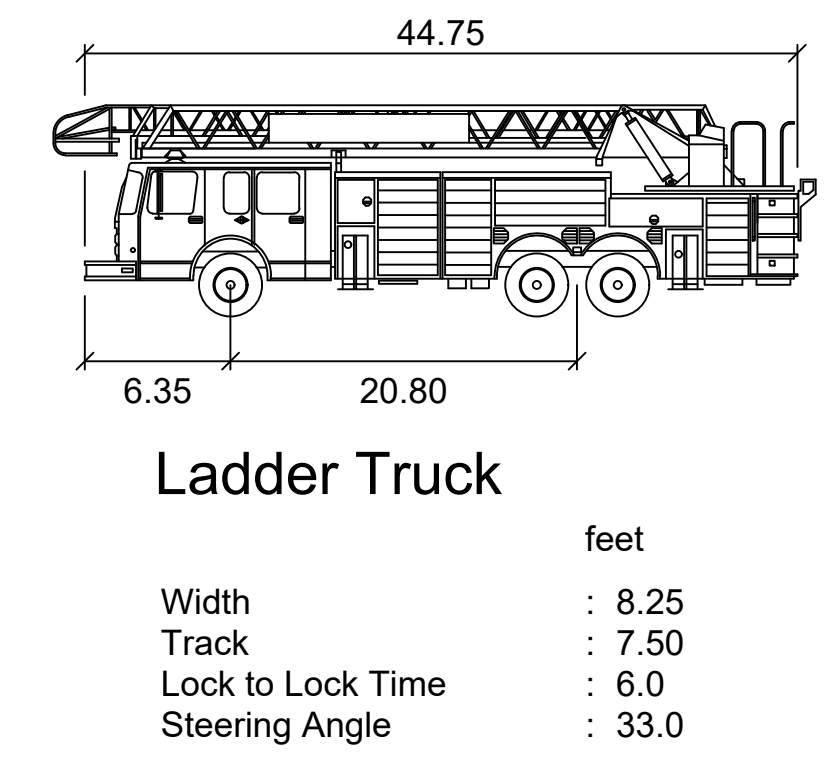
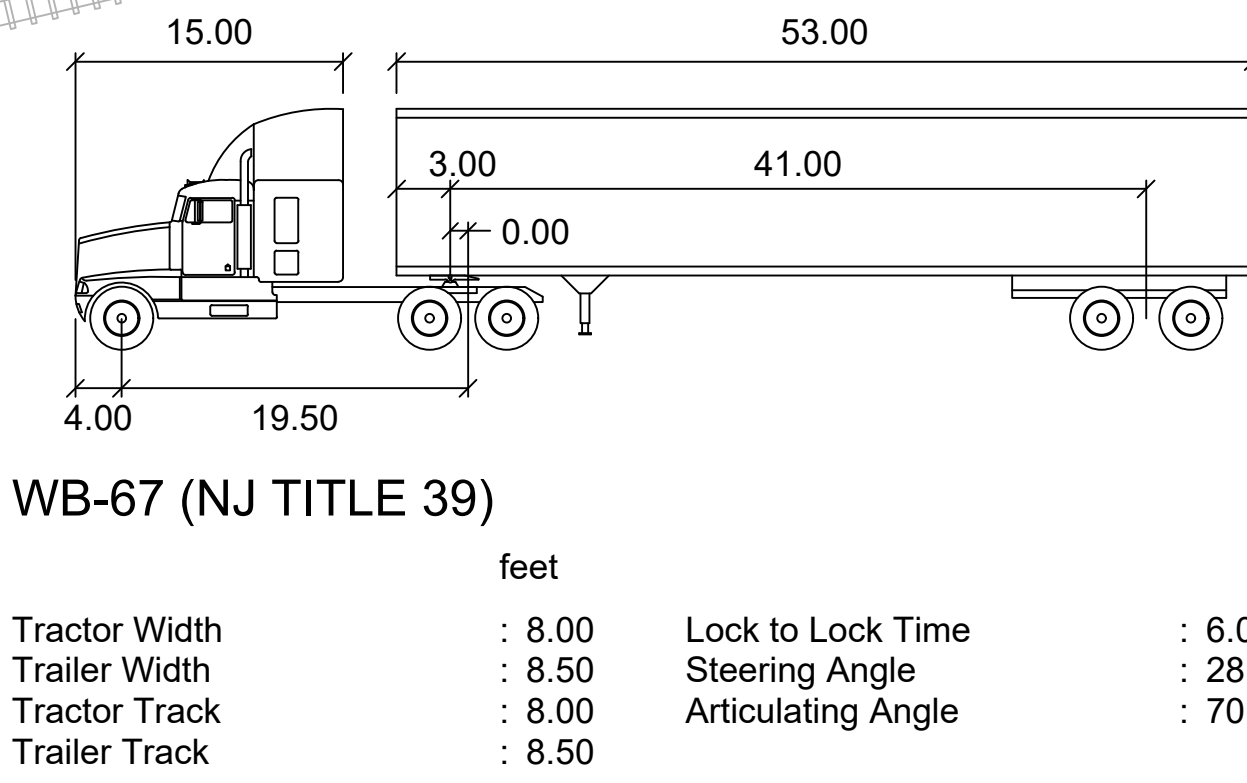


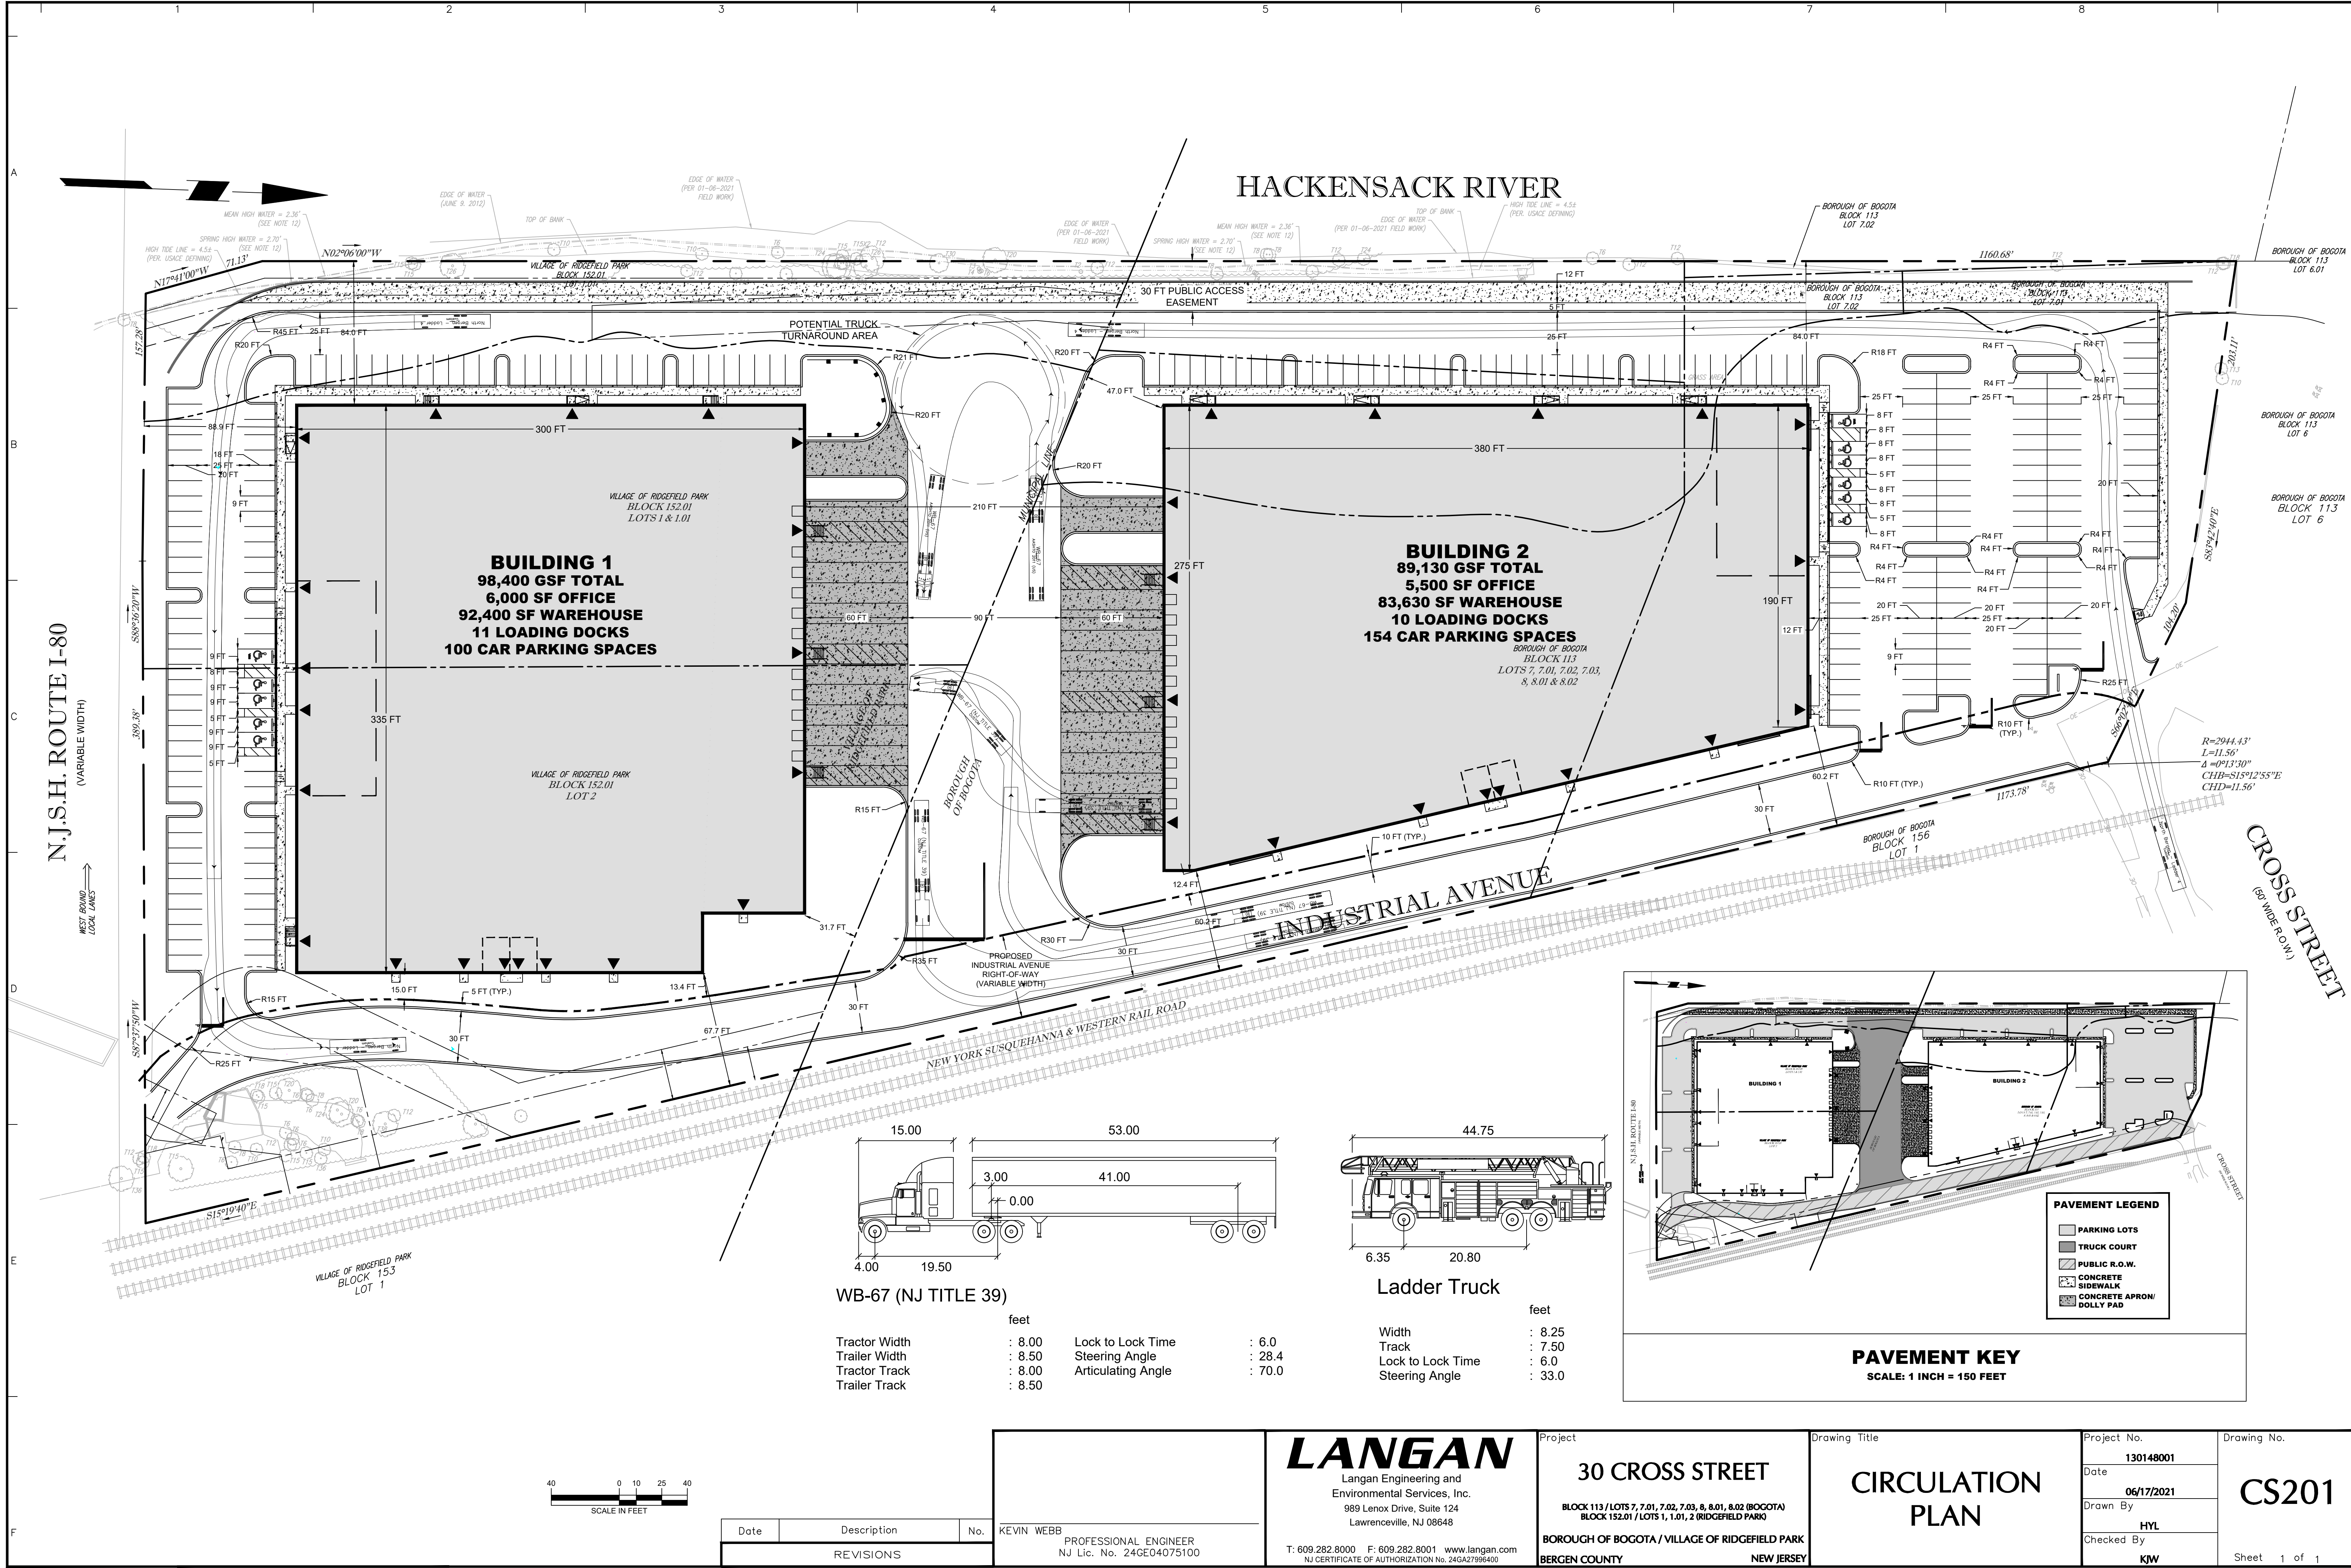

Date	Description	No.
	REVISIONS	

KEVIN WEBB
PROFESSIONAL ENGINEER
NJ Lic. No. 24GE04075100

LANGAN
Langan Engineering and Environmental Services, Inc.
989 Lenox Drive, Suite 124
Lawrenceville, NJ 08648
T: 609.282.8000 F: 609.282.8001 www.langan.com
NJ CERTIFICATE OF AUTHORIZATION No. 24GA27996400

Project
30 CROSS STREET
BLOCK 113 / LOTS 7, 7.01, 7.02, 7.03, 8, 8.01, 8.02 (BOGOTA)
BLOCK 152.01 / LOTS 1, 1.01, 2 (RIDGEFIELD PARK)
BOROUGH OF BOGOTA / VILLAGE OF RIDGEFIELD PARK
BERGEN COUNTY NEW JERSEY

Drawing Title
CIRCULATION PLAN

Project No. 130148001	Drawing No. CS201
Date 06/17/2021	
Drawn By HYL	
Checked By KW	
Sheet 1 of 1	