
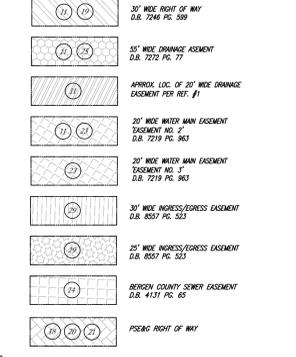


HACKENSACK RIVER

HACKENSACK RIVER

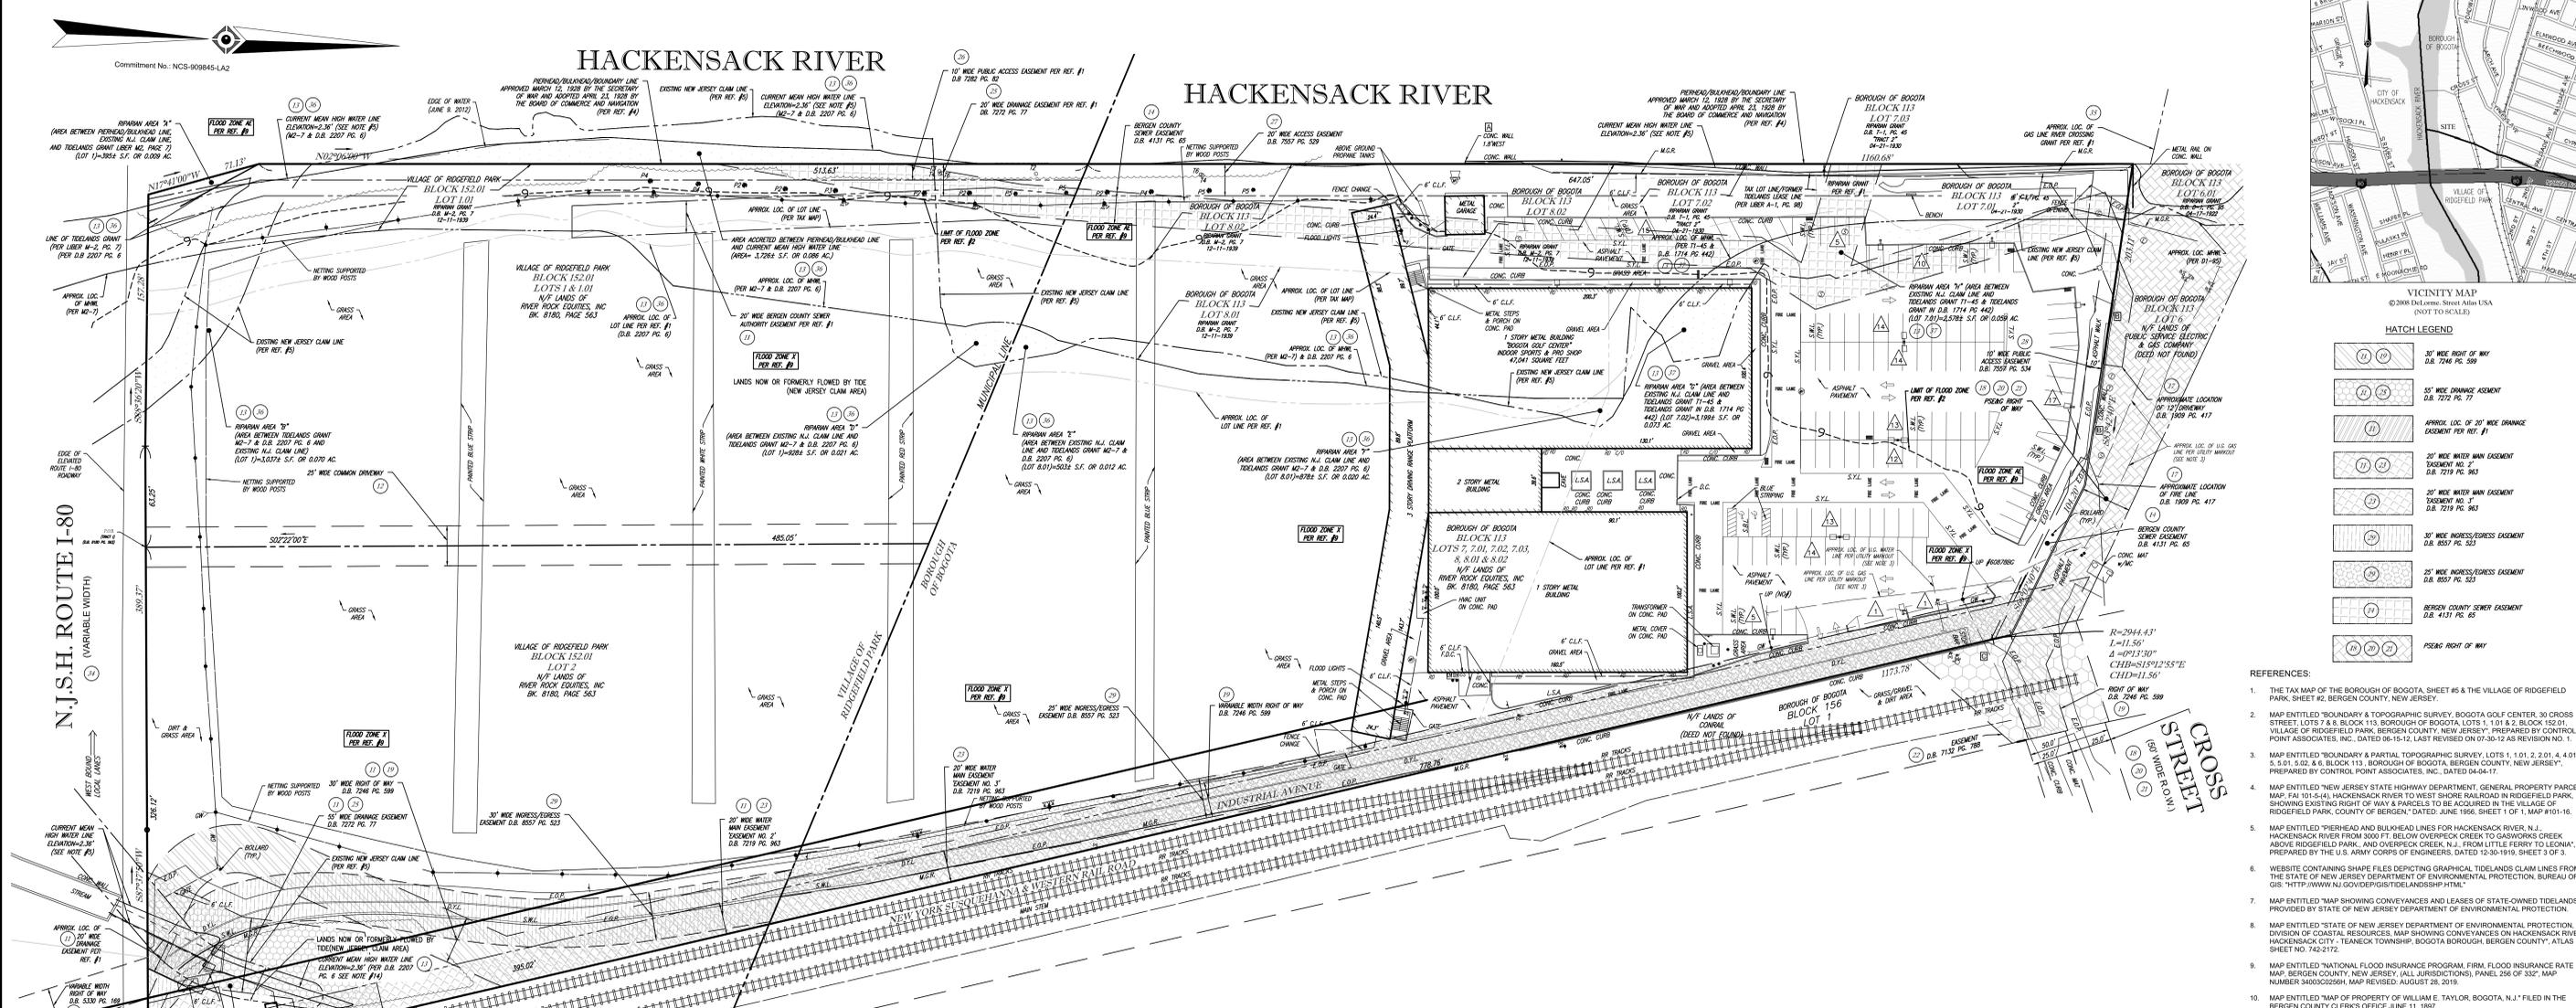

- REFERENCES: 1. THE TAX MAP OF THE BOROUGH OF BOGOTA, SHEET #5 & THE VILLAGE OF RIDGFIELD PARK, SHEET #2, BERGEN COUNTY, NEW JERSEY.

N.J.S.H. ROUTE I-80 (VARIABLE WIDTH)

CROSS STREET (90' WIDE) (VARIABLE WIDTH)

EXHIBIT A DESCRIPTION

ALL THAT CERTAIN LOT, PIECE OR PARCEL OF LAND, WITH THE BUILDINGS AND IMPROVEMENTS THEREON ERECTED, SITUATE, LYING AND BEING IN THE VILLAGE OF RIDGFIELD PARK AND IN THE BOROUGH OF BOGOTA, IN THE COUNTY OF BERGEN, STATE OF NEW JERSEY:

PARCEL I (RIDGFIELD PARK TRACT I) BEGINNING AT A POINT IN THE NORTHERLY LINE OF INTERSTATE HIGHWAY ROUTE 80 WHICH POINT IS DISTANT 326.12 FEET WESTERLY FROM THE INTERSECTION OF THE NORTHERLY LINE OF INTERSTATE HIGHWAY ROUTE 80 AND THE WESTERLY LINE OF LANDS NOW OR FORMERLY OF NEW YORK SUSQUEHANNA AND WESTERN RAILROAD COMPANY, AND FROM THENCE RUNNING:

- 1. SOUTH 87 DEGREES 37 MINUTES 50 SECONDS WEST AND ALONG THE NORTHERLY LINE OF INTERSTATE HIGHWAY ROUTE 80, 389.37 FEET TO A POINT OF DEFLECTION; THENCE

TRACT II BEGINNING AT A POINT FORMED BY THE INTERSECTION OF THE NORTHERLY LINE OF INTERSTATE HIGHWAY ROUTE 80 AND THE WESTERLY LINE OF LANDS NOW OR FORMERLY OF NEW YORK SUSQUEHANNA AND WESTERN RAILROAD COMPANY, AND FROM THENCE RUNNING:

- 1. SOUTH 87 DEGREES 37 MINUTES 50 SECONDS WEST AND ALONG THE NORTHERLY LINE OF INTERSTATE HIGHWAY ROUTE 80, 326.12 FEET TO A POINT; THENCE

BOROUGH OF BOGOTA, 257.76 FEET TO A POINT IN THE WESTERLY LINE OF LANDS NOW OR FORMERLY OF NEW YORK SUSQUEHANNA AND WESTERN RAILROAD COMPANY, THENCE

- 4. SOUTH 15 DEGREES 19 MINUTES 40 SECONDS EAST AND ALONG THE AFOREMENTIONED WESTERLY LINE OF LANDS NOW OR FORMERLY OF NEW YORK SUSQUEHANNA AND WESTERN RAILROAD COMPANY, 355.02 FEET TO THE POINT OR PLACE OF BEGINNING.

PARCEL II (BOGOTA) BEGINNING AT A POINT IN THE WESTERLY LINE OF LANDS NOW OR FORMERLY OF NEW YORK SUSQUEHANNA AND WESTERN RAILROAD COMPANY WHERE THE SAME IS INTERSECTED BY THE DIVISION LINE BETWEEN THE VILLAGE OF RIDGFIELD PARK AND THE BOROUGH OF BOGOTA WHICH POINT IS DISTANT 395.02 FEET NORTHERLY FROM THE CORNER FORMED BY THE INTERSECTION OF THE WESTERLY LINE OF LANDS NOW OR FORMERLY OF NEW YORK SUSQUEHANNA AND WESTERN RAILROAD COMPANY WITH THE NORTHERLY LINE OF INTERSTATE HIGHWAY ROUTE 80 AND FROM THENCE RUNNING:

- 1. NORTH 89 DEGREES 31 MINUTES 14 SECONDS WEST AND ALONG THE AFOREMENTIONED DIVISION LINE BETWEEN THE VILLAGE OF RIDGFIELD PARK AND THE BOROUGH OF BOGOTA 114.43 FEET TO A POINT IN THE PIERHEAD AND BULKHEAD LINE OF THE HACKENSACK RIVER APPROVED BY THE BOARD OF COMMERCE AND NAVIGATION, THENCE

TRACT III BEGINNING AT A POINT FORMED BY THE INTERSECTION OF THE NORTHERLY LINE OF INTERSTATE HIGHWAY ROUTE 80 AND THE WESTERLY LINE OF LANDS NOW OR FORMERLY OF NEW YORK SUSQUEHANNA AND WESTERN RAILROAD COMPANY, AND FROM THENCE RUNNING:

- 1. SOUTH 87 DEGREES 37 MINUTES 50 SECONDS WEST AND ALONG THE NORTHERLY LINE OF INTERSTATE HIGHWAY ROUTE 80, 326.12 FEET TO A POINT; THENCE

BEGINNING AT A POINT FORMED BY THE INTERSECTION OF THE NORTHERLY LINE OF INTERSTATE HIGHWAY ROUTE 80 AND THE WESTERLY LINE OF LANDS NOW OR FORMERLY OF NEW YORK SUSQUEHANNA AND WESTERN RAILROAD COMPANY AND FROM THENCE RUNNING

- 1. SOUTH 87 DEGREES 37 MINUTES 50 SECONDS WEST, AND ALONG THE NORTHERLY LINE OF INTERSTATE HIGHWAY ROUTE 80, 389.37 FEET TO A POINT OF DEFLECTION; THENCE

2. SOUTH 89 DEGREES 36 MINUTES 20 SECONDS WEST, CONTINUING ALONG THE NORTHERLY LINE OF INTERSTATE HIGHWAY ROUTE 80, 157.28 FEET TO A POINT IN THE PIERHEAD AND BULKHEAD LINE OF THE HACKENSACK RIVER APPROVED BY THE ASSISTANT SECRETARY OF WAR, JUNE 26, 1921 AND ADOPTED JANUARY 21, 1924 BY THE BOARD OF NAVIGATION, THENCE

3. NORTH 17 DEGREES 41 MINUTES 48 SECONDS WEST AND ALONG THE AFOREMENTIONED PIERHEAD AND BULKHEAD LINE OF THE HACKENSACK RIVER, 71.13 FEET TO A POINT OF DEFLECTION, THENCE

4. NORTH 02 DEGREES 06 MINUTES 20 SECONDS WEST, AND STILL ALONG THE AFOREMENTIONED PIERHEAD AND BULKHEAD LINE OF THE HACKENSACK RIVER 1,169.88 FEET TO A POINT IN THE SOUTHERLY LINE OF LANDS NOW OR FORMERLY OF THE PUBLIC SERVICE ELECTRIC AND GAS COMPANY, THENCE

5. SOUTH 83 DEGREES 42 MINUTES 40 SECONDS EAST AND ALONG THE AFOREMENTIONED SOUTHERLY LINE OF LANDS NOW OR FORMERLY OF THE PUBLIC SERVICE ELECTRIC AND GAS COMPANY, 203.11 FEET TO A POINT OF DEFLECTION, THENCE

6. SOUTH 86 DEGREES 02 MINUTES 40 SECONDS EAST CONTINUING ALONG THE SOUTHERLY LINE OF LANDS NOW OR FORMERLY OF THE PUBLIC SERVICE ELECTRIC AND GAS COMPANY, 104.20 FEET TO A POINT IN THE AFOREMENTIONED WESTERLY LINE OF LANDS NOW OR FORMERLY OF NEW YORK SUSQUEHANNA AND WESTERN RAILROAD COMPANY, THENCE

7. IN A GENERAL SOUTHERLY DIRECTION AND ALONG THE WESTERLY LINE OF LANDS NOW OR FORMERLY OF NEW YORK SUSQUEHANNA AND WESTERN RAILROAD COMPANY AND ALONG THE ARC OF A CURVE BEARING TO THE LEFT WITH A RADIUS OF 2,944.43 FEET AN ARC DISTANCE OF 11.56 FEET TO A POINT OF CURVATURE, THENCE

8. SOUTH 15 DEGREES 19 MINUTES 40 SECONDS EAST, CONTINUING ALONG THE AFOREMENTIONED WESTERLY LINE OF LANDS NOW OR FORMERLY OF NEW YORK SUSQUEHANNA AND WESTERN RAILROAD COMPANY, 1,173.78 FEET TO THE POINT OR PLACE OF BEGINNING.

FOR INFORMATION PURPOSES ONLY: BEING KNOWN AS INDUSTRIAL AVENUE, TAX LOT 1 AND 2, TAX BLOCK 152 ON THE OFFICIAL TAX MAP OF VILLAGE OF RIDGFIELD PARK, NJ AND LOT 7 AND 8, TAX BLOCK 113 ON THE OFFICIAL TAX MAP OF BOROUGH OF BOGOTA, BERGEN COUNTY, STATE OF NEW JERSEY.

THE LAND SHOWN IN THIS SURVEY IS THE SAME AS THAT DESCRIBED IN A COMMITMENT FOR TITLE INSURANCE PREPARED BY CHICAGO TITLE INSURANCE COMPANY, FILE NO. ED-652-19, WITH AN EFFECTIVE DATE OF OCTOBER 7, 2019.


SURVEYOR'S DESCRIPTION

- 1. ALONG THE NORTHERLY LINE OF THE AFORESAID INTERSTATE HIGHWAY ROUTE 80, SOUTH 87 DEGREES 37 MINUTES 50 SECONDS WEST 389.37 FEET TO A POINT OF DEFLECTION, THENCE

- 2. STILL ALONG SAID NORTHERLY LINE OF INTERSTATE HIGHWAY ROUTE 80, SOUTH 89 DEGREES 36 MINUTES 20 SECONDS WEST 157.28 FEET TO A POINT IN THE PIERHEAD AND BULKHEAD LINE OF THE HACKENSACK RIVER APPROVED BY THE ASSISTANT SECRETARY OF WAR AND ADOPTED APRIL 23, 1928 BY THE BOARD OF COMMERCE AND NAVIGATION, THENCE ALONG SAID PIERHEAD AND BULKHEAD LINE THE FOLLOWING TWO (2) COURSES:
- 3. NORTH 17 DEGREES 41 MINUTES 48 SECONDS WEST AND ALONG THE AFOREMENTIONED PIERHEAD AND BULKHEAD LINE OF THE HACKENSACK RIVER, 71.13 FEET TO A POINT; THENCE
- 4. NORTH 02 DEGREES 06 MINUTES 20 SECONDS WEST 1,169.88 FEET TO A POINT IN THE SOUTHERLY LINE OF LANDS NOW OR FORMERLY OF THE PUBLIC SERVICE ELECTRIC AND GAS COMPANY, THENCE
- 5. ALONG SAID LANDS, SOUTH 83 DEGREES 42 MINUTES 40 SECONDS EAST 203.11 FEET TO A POINT; THENCE
- 6. SOUTH 86 DEGREES 02 MINUTES 40 SECONDS EAST 104.20 FEET TO A POINT IN THE AFOREMENTIONED WESTERLY LINE OF LANDS NOW OR FORMERLY OF NEW YORK SUSQUEHANNA AND WESTERN RAILROAD COMPANY, THENCE ALONG SAID LANDS THE FOLLOWING TWO (2) COURSES:
- 7. IN A GENERAL SOUTHERLY DIRECTION, ALONG A CURVE TO THE LEFT WITH A RADIUS OF 2,944.43 FEET, AN ARC LENGTH OF 11.56 FEET; A CENTRAL ANGLE OF 50 DEGREES, 13 MINUTES, 37 SECONDS, BEARING TO THE LEFT WITH A RADIUS OF 2,944.43 FEET AND A CHORD DISTANCE OF 11.56 FEET TO A POINT OF TANGENCY, THENCE
- 8. SOUTH 15 DEGREES 19 MINUTES 40 SECONDS EAST 1,173.78 FEET TO THE POINT OR PLACE OF BEGINNING.

FOR INFORMATION PURPOSES ONLY: BEING KNOWN AS INDUSTRIAL AVENUE, TAX LOT 1 AND 2, TAX BLOCK 152 ON THE OFFICIAL TAX MAP OF VILLAGE OF RIDGFIELD PARK, NJ AND LOT 7 AND 8, TAX BLOCK 113 ON THE OFFICIAL TAX MAP OF BOROUGH OF BOGOTA, BERGEN COUNTY, STATE OF NEW JERSEY.

THE LAND SHOWN IN THIS SURVEY IS THE SAME AS THAT DESCRIBED IN A COMMITMENT FOR TITLE INSURANCE PREPARED BY CHICAGO TITLE INSURANCE COMPANY, FILE NO. ED-652-19, WITH AN EFFECTIVE DATE OF OCTOBER 7, 2019.

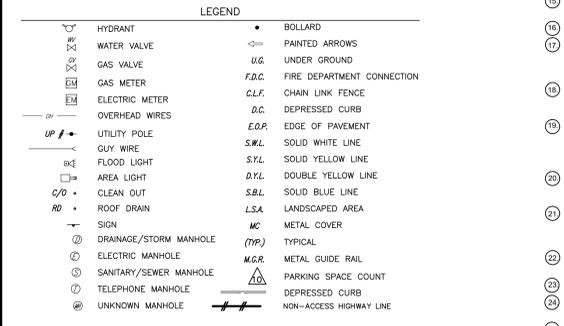


- 1. PROPERTY KNOWN AS LOTS 1, 01, 201, 401, 5, 6, 7, 8, BLOCK 113, BOROUGH OF BOGOTA & LOTS 1, 01, & 2, BLOCK 152.01, VILLAGE OF RIDGFIELD PARK, BERGEN COUNTY, STATE OF NEW JERSEY.

TABLE OF SIGNIFICANT OBSERVATIONS

- 1. CONCRETE WALL EXTENDING FROM SURVEYED PROPERTY BEYOND THE PIERHEAD AND BULKHEAD LINE ON THE HACKENSACK RIVER.

GRAPHIC SCALE

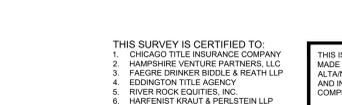

THIS SURVEY IS CERTIFIED TO: 1. CHICAGO TITLE INSURANCE COMPANY 2. HAMPSHIRE VENTURE PARTNERS, LLC 3. FAGER DRINKER BIDDLE & REATH LLP 4. EDGINGTON TITLE AGENCY 5. RIVER ROCK EQUITIES, INC. 6. HARPENET-KRAFT & PERLSTEIN LLP

Professional seal and signature of James C. Weed, Surveyor, with date 02/10/2020.

Survey title block for ALTA/NPS Land Title Survey, River Rock Equities, Inc., including field book number, date, and scale.

CONTROL POINT ASSOCIATES, INC. - ALL RIGHTS RESERVED. CHICAGO TITLE INSURANCE COMPANY - ALL RIGHTS RESERVED.

THE STATE OF NEW JERSEY DEPARTMENT OF TREASURY, DIVISION OF REVENUE, HAS REVIEWED THIS SURVEY AND HAS DETERMINED THAT IT IS IN ACCORDANCE WITH THE REQUIREMENTS OF THE NEW JERSEY ONE-CALL SYSTEM (1-800-772-1000).

MEAN HIGH WATER LINE (MHWL) CALCULATED USING NGVD TIDAL BENCHMARK AT KEARNEY POINT, NJ. TIDAL EPOCH 1983-2001. ELEVATION: 2.36' PER NAVD83.

BY GRAPHIC PLOTTING ONLY: PROPERTY IS LOCATED PARTIALLY IN FLOOD HAZARD ZONE AE (SPECIAL FLOOD HAZARD AREAS SUBJECT TO FLOODING BY THE 1% ANNUAL CHANCE FLOOD), (THE 1% ANNUAL CHANCE FLOOD (100-YEAR FLOOD), ALSO KNOWN AS THE BASE FLOOD, IS THE FLOOD THAT HAS A 1% CHANCE OF BEING EQUALLED OR EXCEEDED IN ANY GIVEN YEAR. THE SPECIAL FLOOD HAZARD AREA IS THE AREA SUBJECT TO FLOODING BY THE 1% ANNUAL CHANCE FLOOD. AREAS OF SPECIAL FLOOD HAZARD INCLUDE ZONES A1, A1.1, A1.2, A1.3, A1.4, A1.5, A1.6, A1.7, A1.8, A1.9, A1.10, A1.11, A1.12,A1.99, A1.100, A1.101, A1.102,A2.039,