
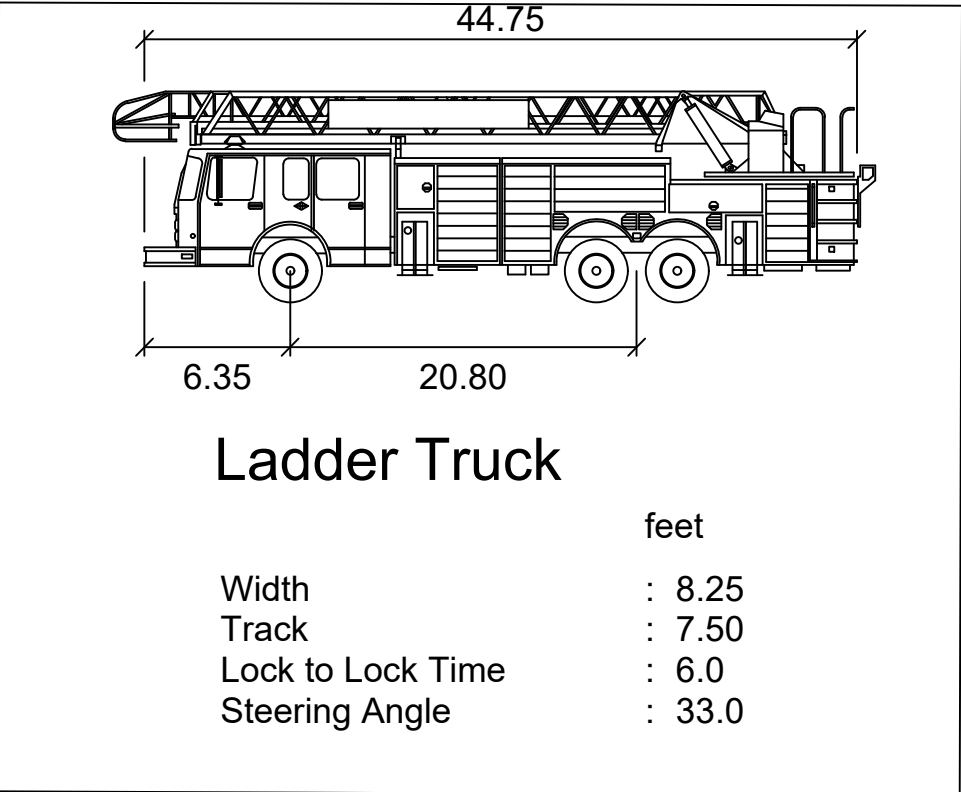
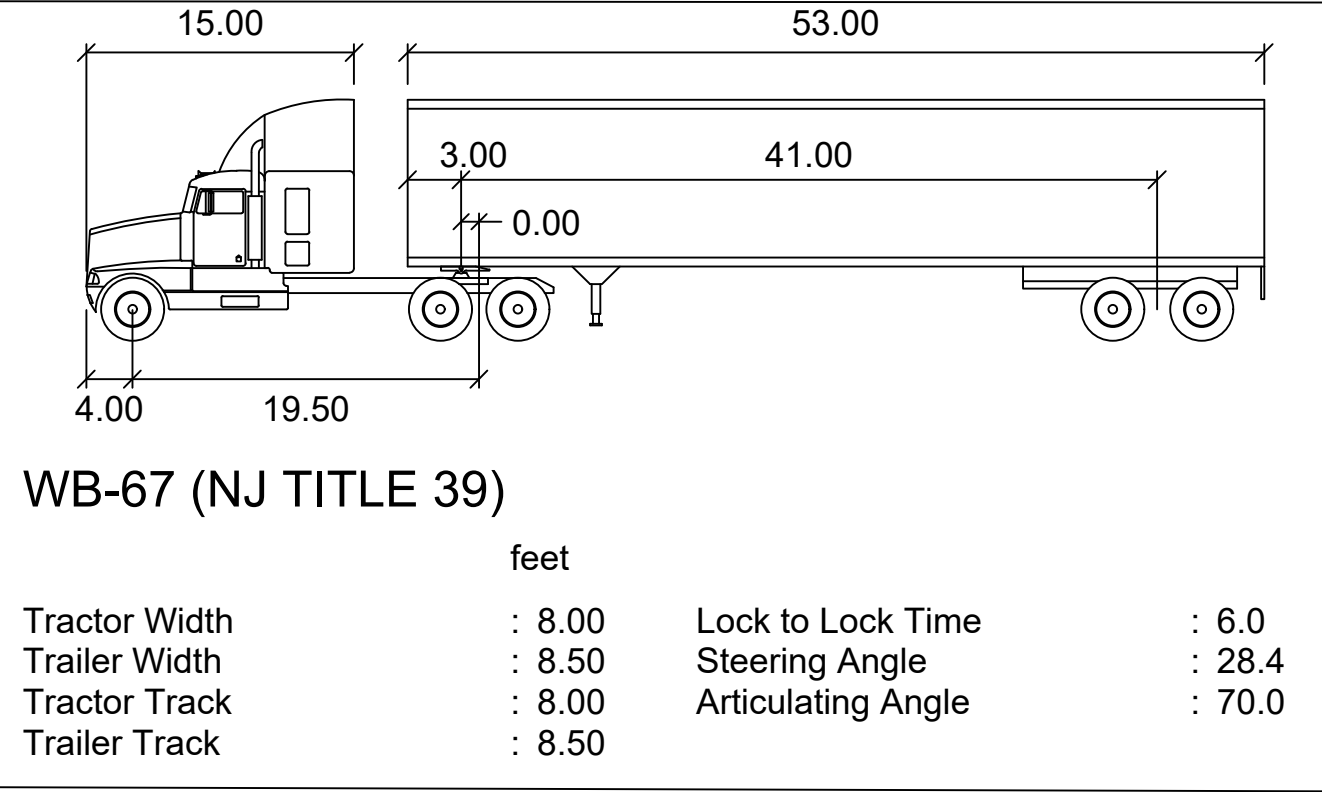


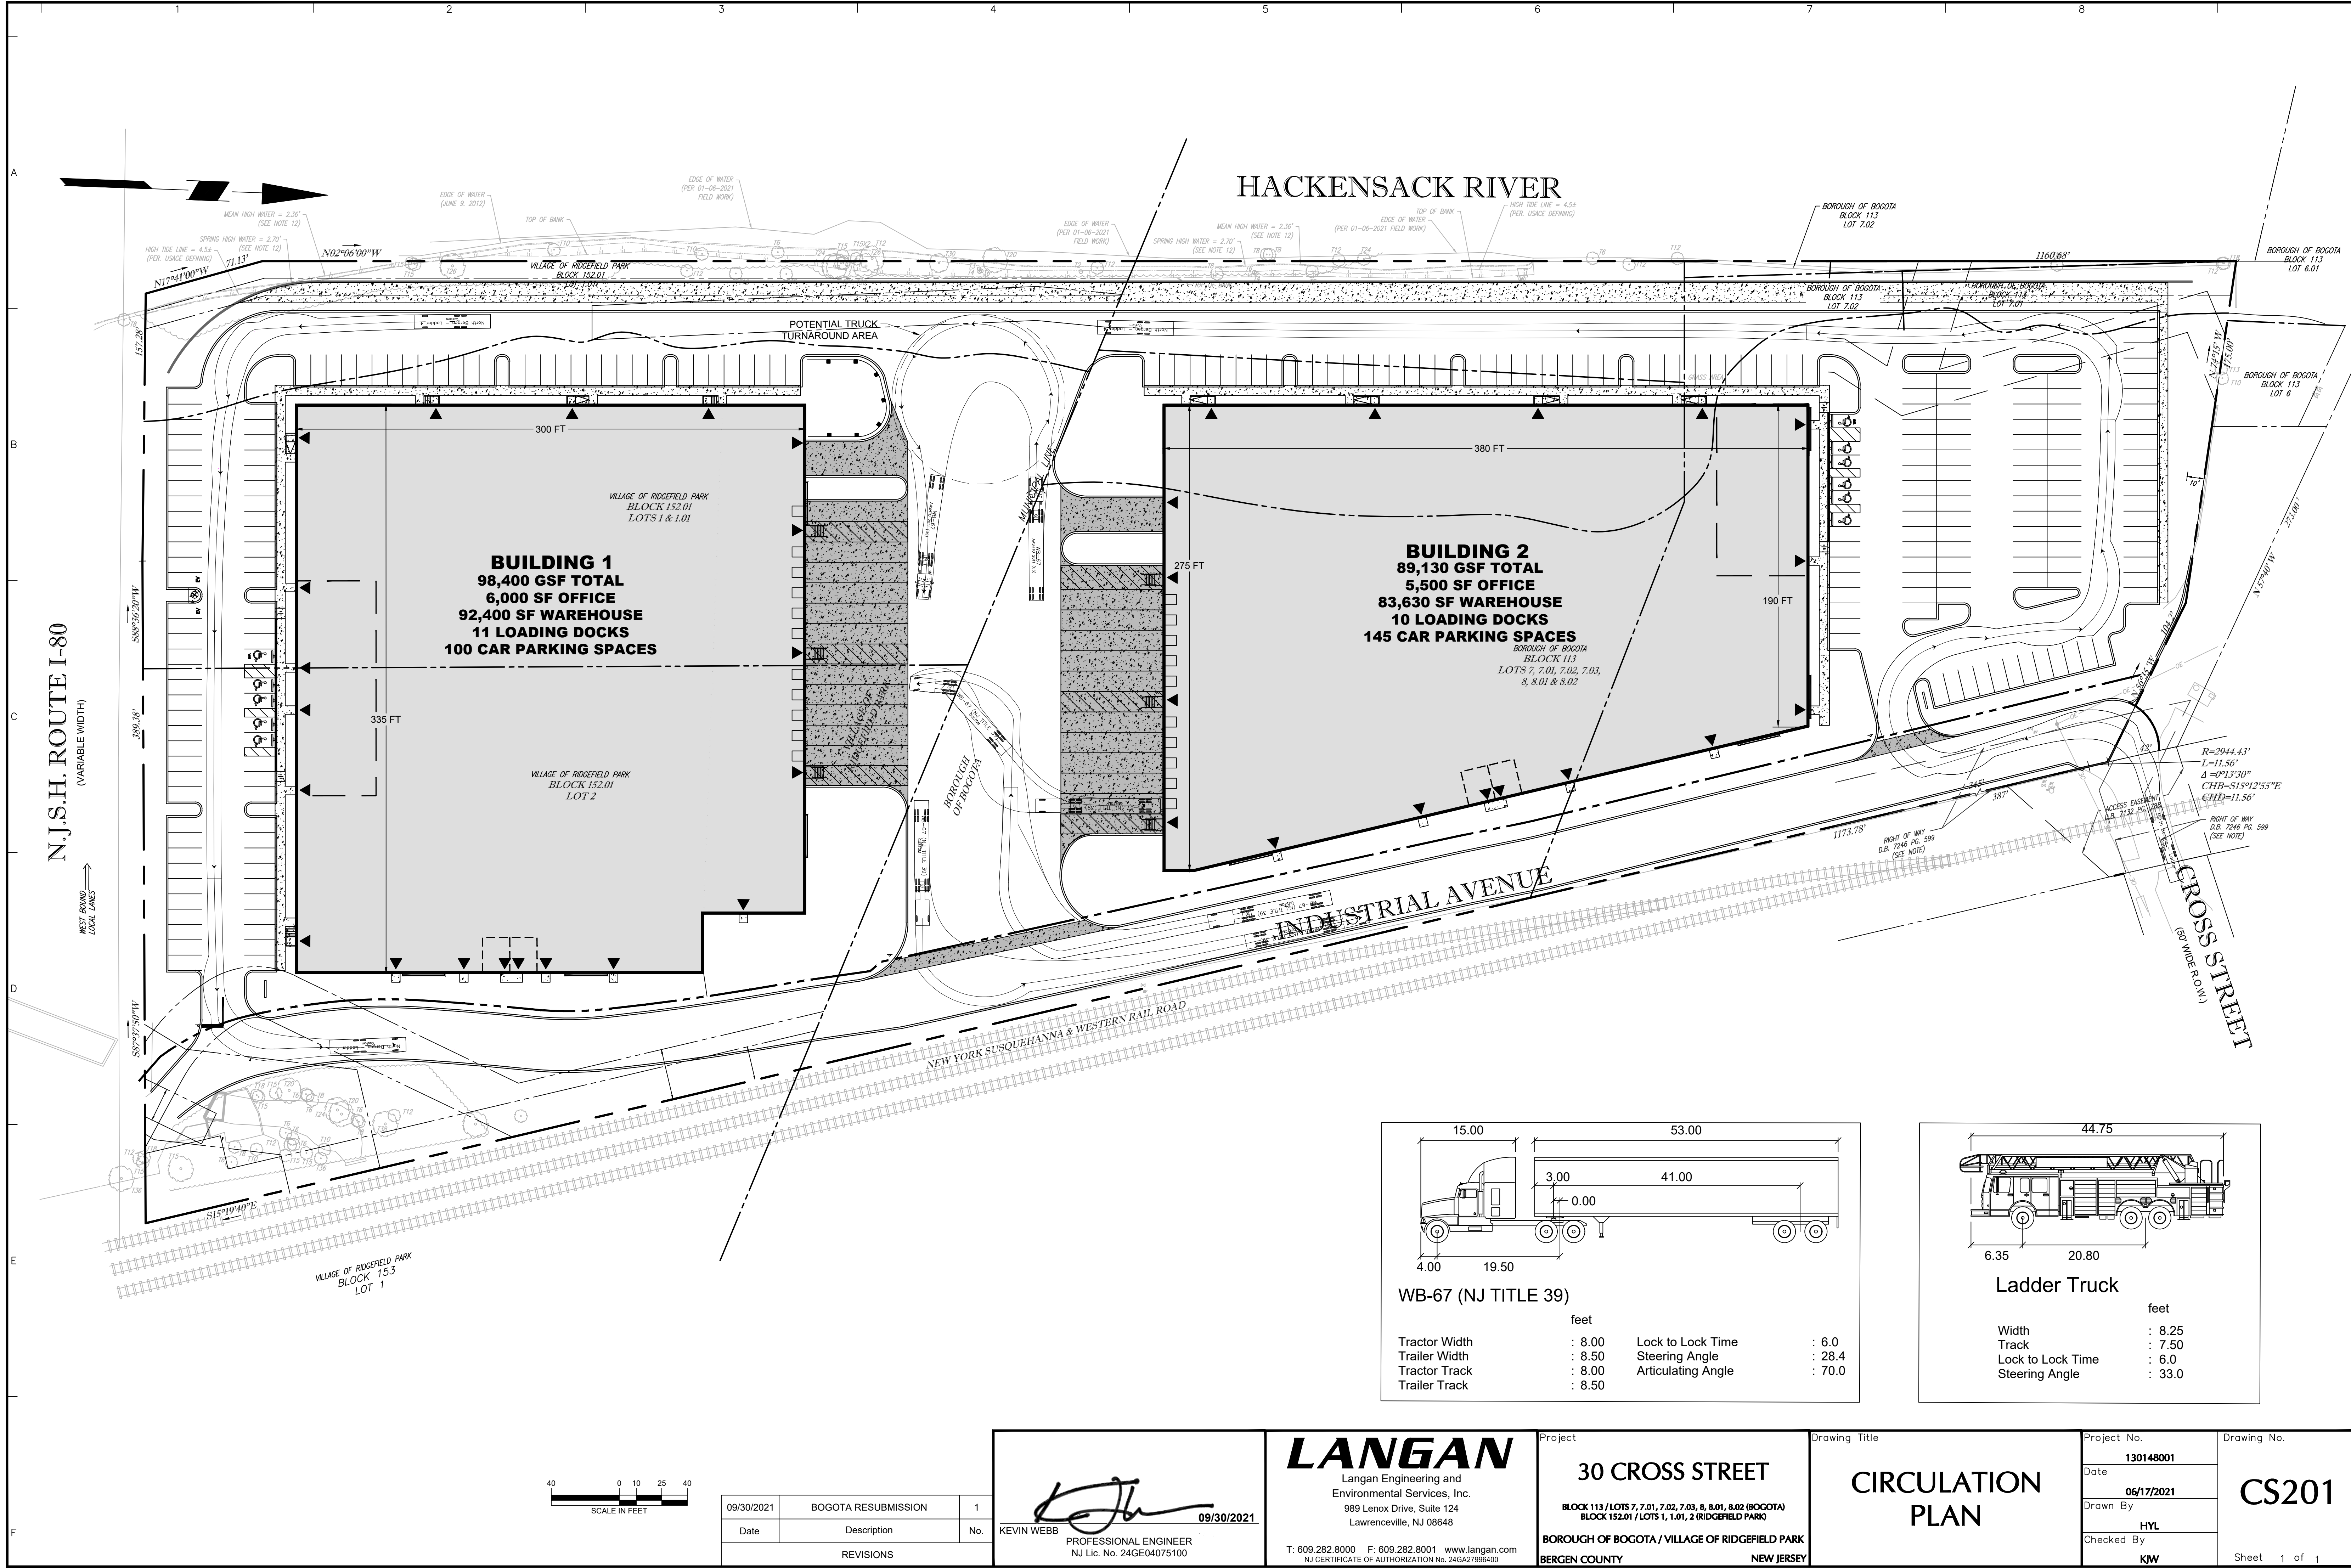

09/30/2021	BOGOTA RESUBMISSION	1
Date	Description	No.
REVISIONS		


09/30/2021

KEVIN WEBB
PROFESSIONAL ENGINEER
NJ Lic. No. 24GE04075100

LANGAN
Langan Engineering and
Environmental Services, Inc.
989 Lenox Drive, Suite 124
Lawrenceville, NJ 08648

T: 609.282.8000 F: 609.282.8001 www.langan.com
NJ CERTIFICATE OF AUTHORIZATION No. 24GA27996400

Project

30 CROSS STREET

BLOCK 113 / LOTS 7, 7.01, 7.02, 7.03, 8, 8.01, 8.02 (BOGOTA)
BLOCK 152.01 / LOTS 1, 1.01, 2 (RIDGEFIELD PARK)

BOROUGH OF BOGOTA / VILLAGE OF RIDGEFIELD PARK
BERGEN COUNTY

Drawing Title

CIRCULATION
PLAN

Project No.	130148001	Drawing No.	CS201
Date	06/17/2021	Sheet	1 of 1
Drawn By	HYL		
Checked By	KW		